


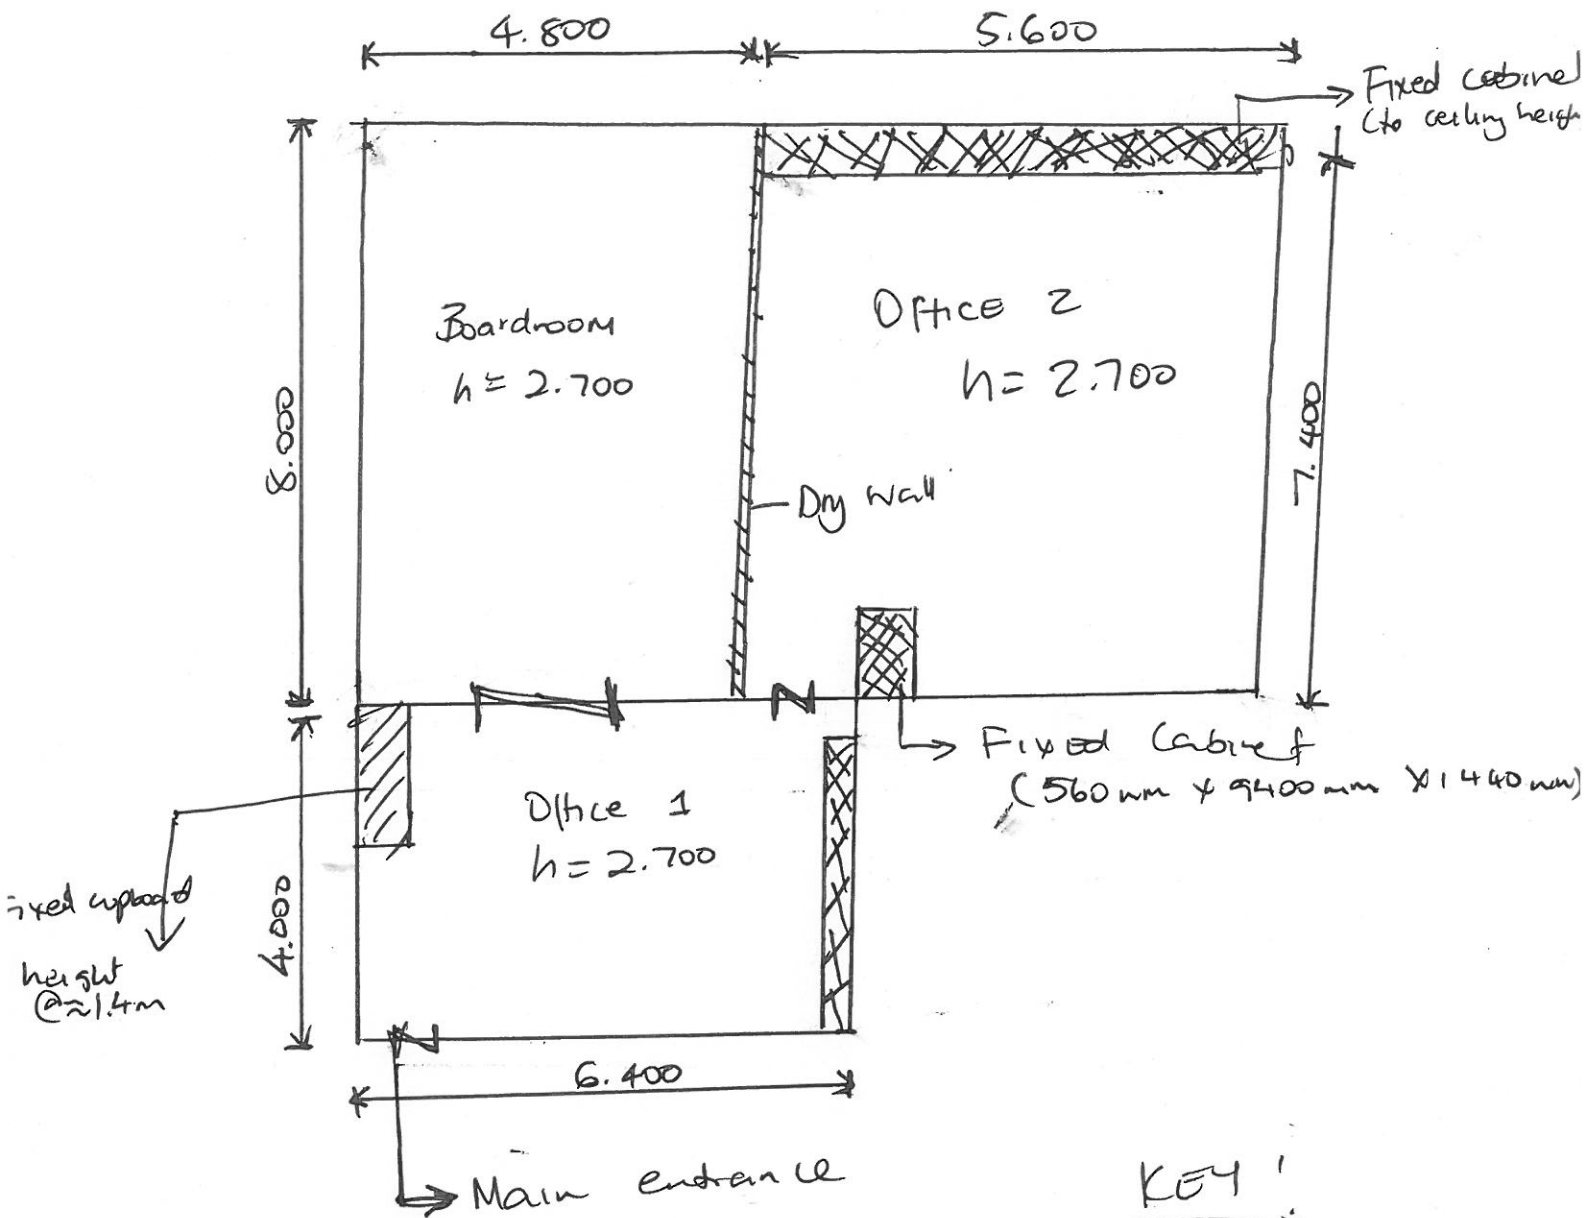

ANNEX A: OFFICE LAYOUT



KEY

 Fixed Cabinet

 Dry wall